



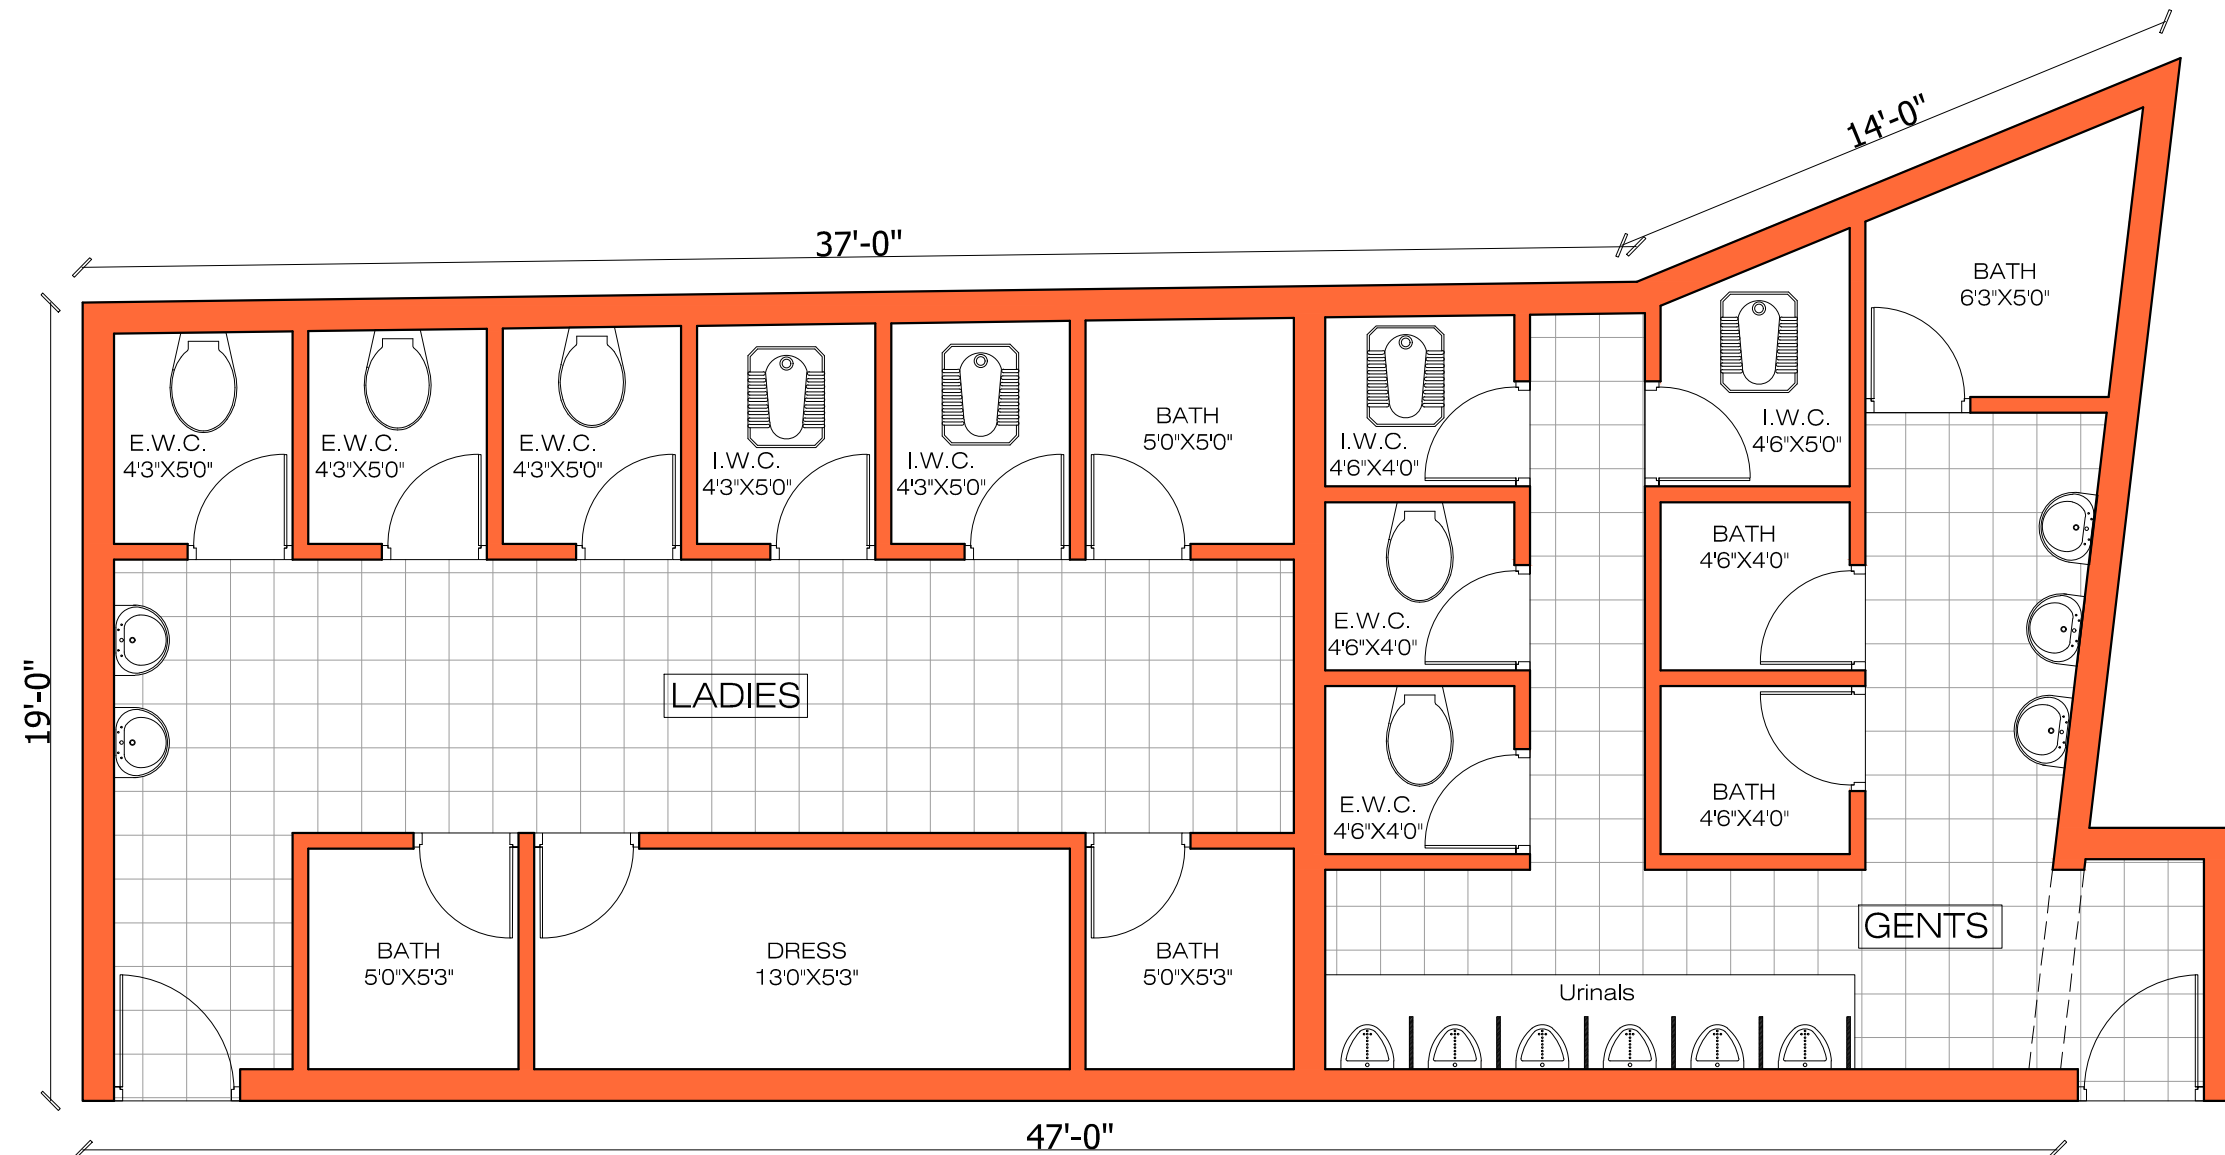


FIRST FLOOR PLAN

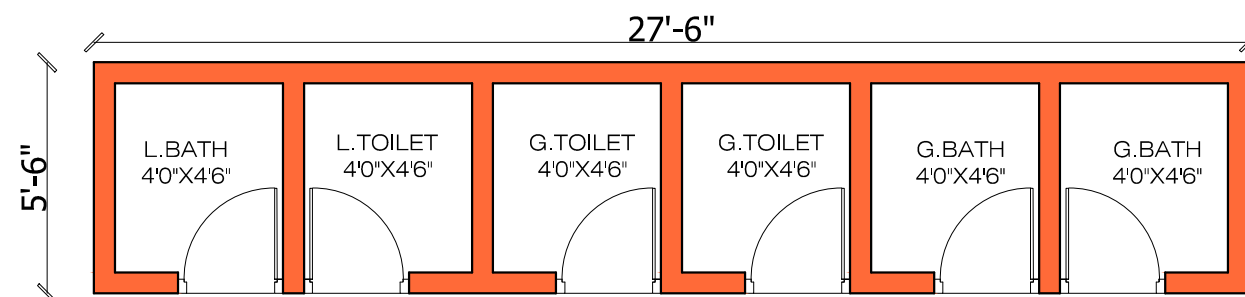

SERVENT'S TOILET PLAN

Revised On : 06-07-2017
 Revised On : 29-06-2017
 DATE : 16-05-2017

Direction :

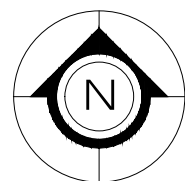

Area Details :

Building area :

Title :

SCHEME PLAN-1

Engineer & Contractor :
 PRAHKURTI CONSTRUCTIONS
 No 115, Sowbagya Nagar,
 'C' Block, Sitra,
 Coimbatore 04.
 Mob.No: 98431-91111.